

© 2007 Arbor Engineering, Inc. This drawing is the property of Arbor Engineering, Inc. and is furnished with the condition that it is not to be altered without the written authorization of Arbor Engineering, Inc. Furthermore, this drawing is not to be copied, reproduced or used by others except as required for the project and site specifically identified herein.



# Main Street Streetscape

Travelers Rest, South Carolina




## Master Plan

March, 2008




150' 0' 150' 300'  
SCALE: 1"=150'

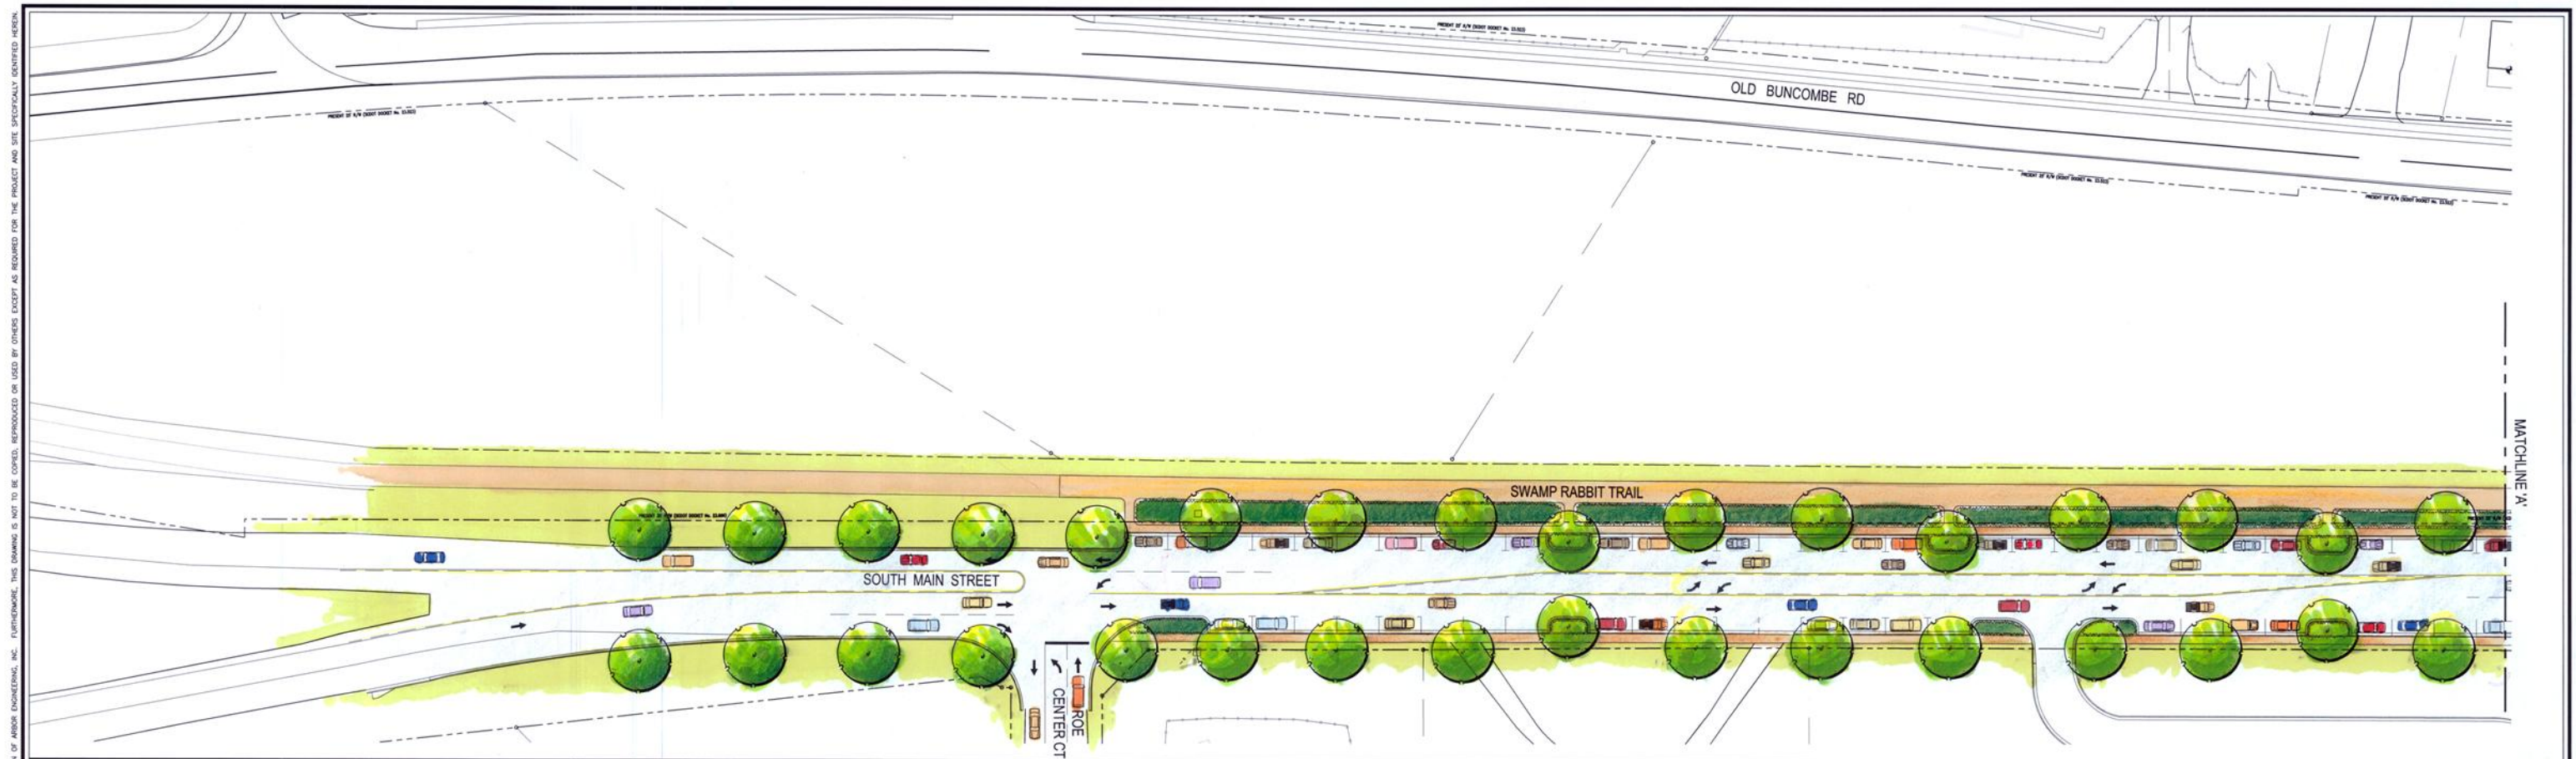

© 2007 Arbor Engineering, Inc. THE DRAWING IS THE PROPERTY OF ARBOR ENGINEERING, INC. AND IS FURNISHED WITH THE CONDITION THAT IT IS NOT TO BE ALTERED WITHOUT THE WRITTEN AUTHORIZATION OF ARBOR ENGINEERING, INC. FURTHERMORE, THIS DRAWING IS NOT TO BE COPIED, REPRODUCED OR USED BY OTHERS EXCEPT AS REQUIRED FOR THE PROJECT AND SITE SPECIFICALLY IDENTIFIED HEREIN.



© 2007 Arbor Engineering, Inc. THIS DRAWING IS THE PROPERTY OF ARBOR ENGINEERING, INC. AND IS FURNISHED WITH THE CONDITION THAT IT IS NOT TO BE ALTERED WITHOUT THE WRITTEN AUTHORIZATION OF ARBOR ENGINEERING, INC. FURTHERMORE, THIS DRAWING IS NOT TO BE COPIED, REPRODUCED OR USED BY OTHERS EXCEPT AS REQUIRED FOR THE PROJECT AND SITE SPECIFICALLY IDENTIFIED HEREIN.

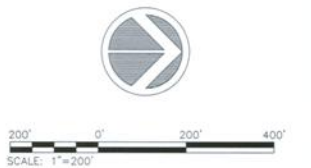

© 2007 Arbor Engineering, Inc. This drawing is the property of Arbor Engineering, Inc. and is furnished with the condition that it is not to be altered without the written authorization of Arbor Engineering, Inc. Furthermore, this drawing is not to be copied, reproduced or used by others except as required for the project and site specifically identified herein.

